


General Notes:


This drawing is a copyright and may not be copied or modified without written permission from the originator.
 All dimensions indicated are in millimetres unless noted otherwise.
 Any deviations from the drawings will not be accepted and all alterations must be approved by the relevant parties PRIOR to implementation otherwise responsibilities will be removed from the designers and adopted by the contractor.

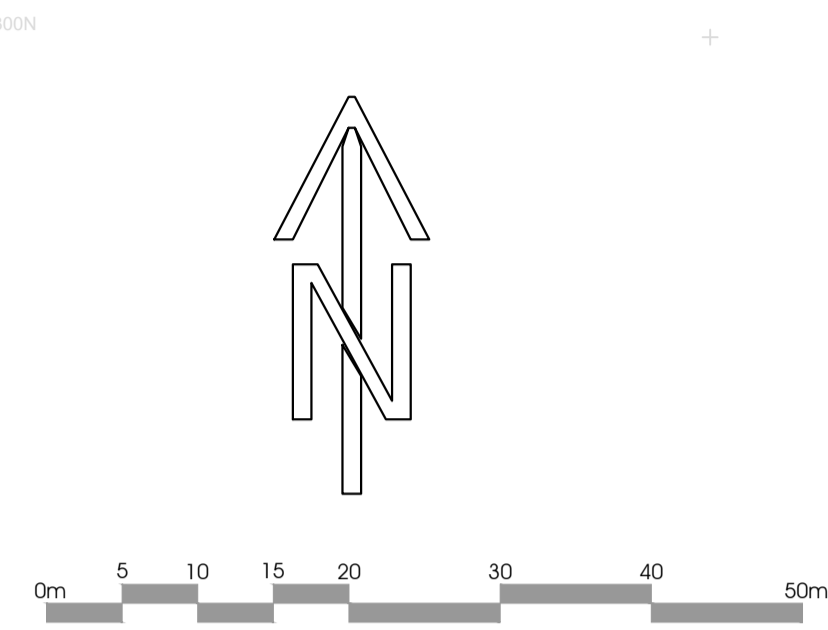


Hard standing to be provided around perimeter of changing rooms and cafe building.

Skate park, pump track and basketball court to have floodlights installed. Floodlights to be designed by specialist.

Street lighting to be provided to entire length of new footpath designed by specialist.

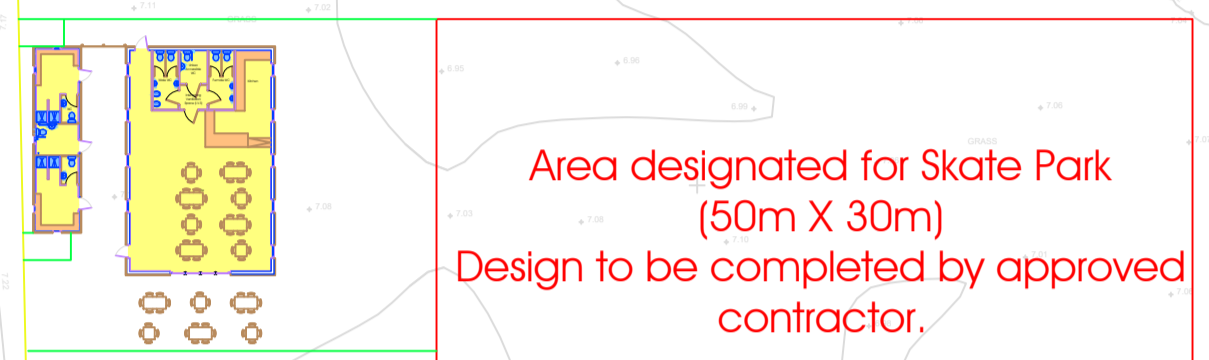

Area designated for Skate Park
(50m X 30m)
Design to be completed by approved contractor.

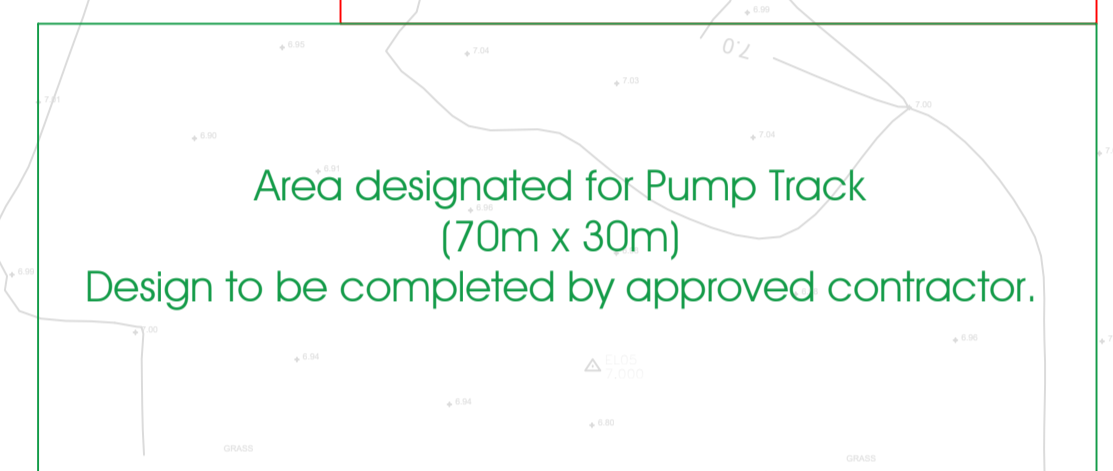

Area designated for Pump Track
(70m x 30m)
Design to be completed by approved contractor.




Area designated for Football Pitch
(60m x 100m)



Area designated for Playpark. Design to be completed by approved contractor.



Area designated for Basketball Court
(19m x 32m)

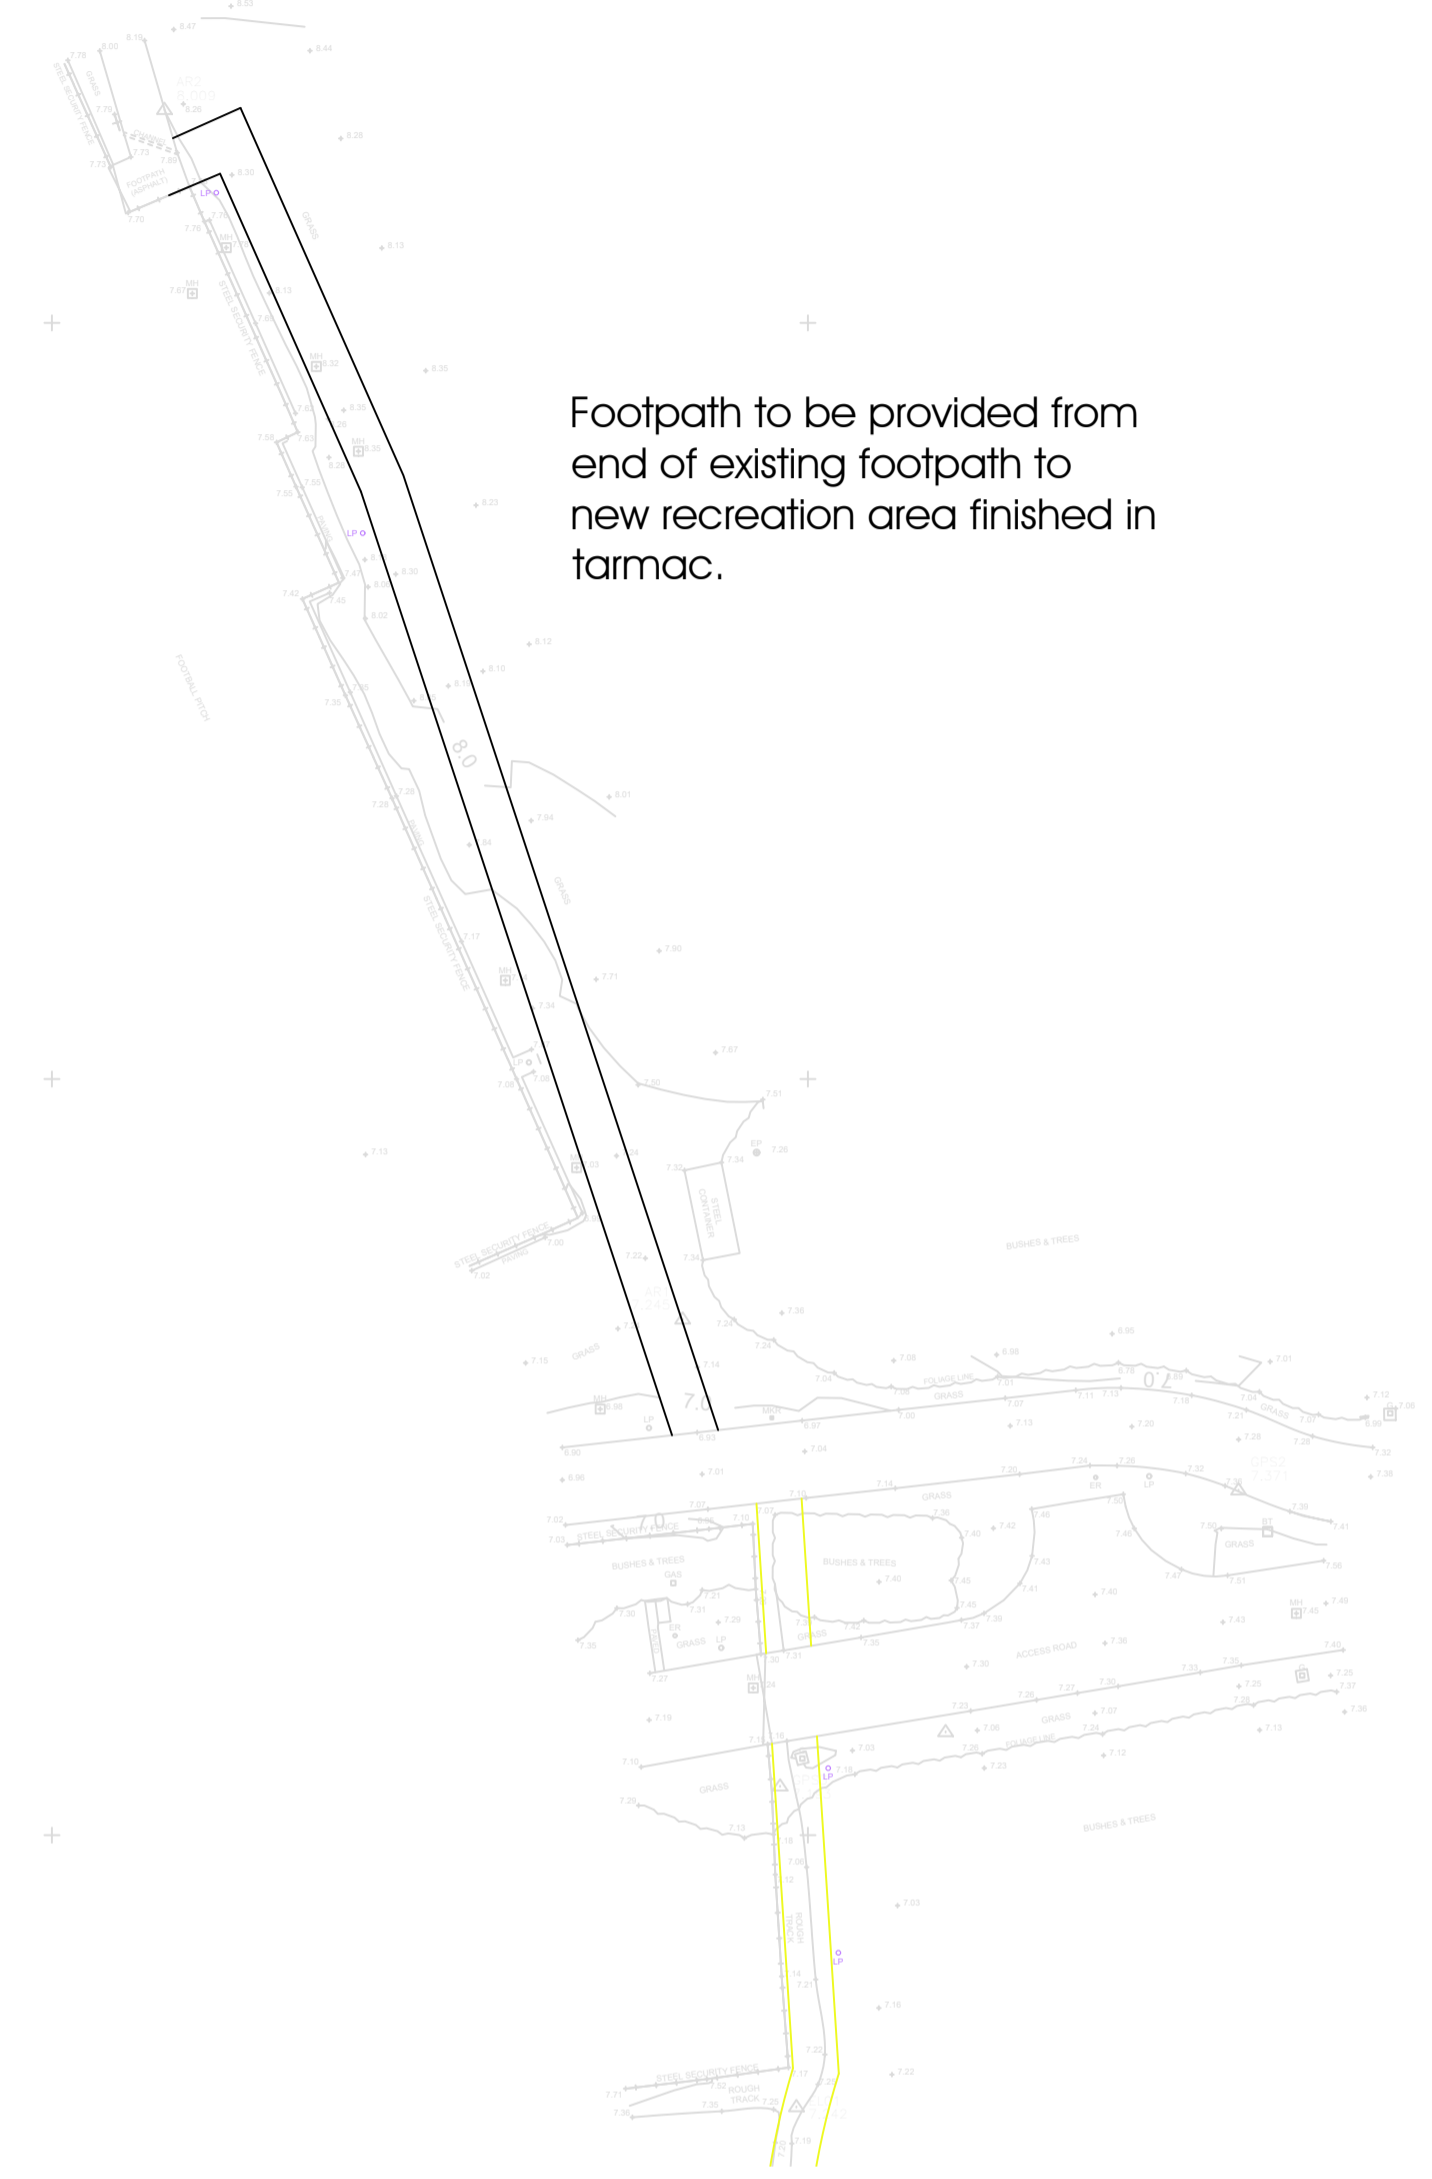

Proposed Site Plan
(North Area)
Scale 1:500

Footpath to be provided from end of existing footpath to new recreation area finished in tarmac.

Proposed Site Plan
(South Area)
Scale 1:500

blueprint
 IT DESIGN
 Dalmation House
 Spott Road
 Dunbar
 EH42 1LE
 tel: 01368 865961
 info@blueprintdunbar.co.uk
 www.blueprintdunbar.co.uk

Client:
 Dunbar Community Development & Heritage Trust

Project:
 Recreation Areas & Cafe @ Hallhill, Dunbar

Drawing Description:
 Proposed Site Layout Plan.

Drawn by:	fiona macdonald	Drawing No:	23429-pl-02
Checked by:	kern gallagher	Drawing Status:	PLANNING PERMISSION
Scale(s):	1:500		
Date:	January 2022		
Sheet Size:	A1		